


Coordonnées des sommets de la limite

MAT	X	Y
A.1	1839137.75	5178122.98
A.2	1839147.41	5178116.53
A.3	1839144.58	5178112.55
A.4	1839134.20	5178119.45
B.1	1839223.20	5178248.68
B.2	1839229.23	5178254.94
B.3	1839280.51	5178206.09
B.4	1839274.59	5178199.89
B.5	1839254.29	5178219.24
B.6	1839249.83	5178213.84
B.7	1839244.89	5178218.69
B.8	1839159.02	5178128.70
B.9	1839150.76	5178136.60
B.10	1839237.04	5178226.92
B.11	1839232.62	5178231.23
B.12	1839236.27	5178236.25

Système de Coordonnées RGF93 - CC46 -
Rattachement Terlo

Echelle : 1/500
Date : 18/10/2021
Dossier NI120094

Commune de LYON (69)
Opération "LA SAUVEGARDE"
acquisition du domaine public
Plan de division

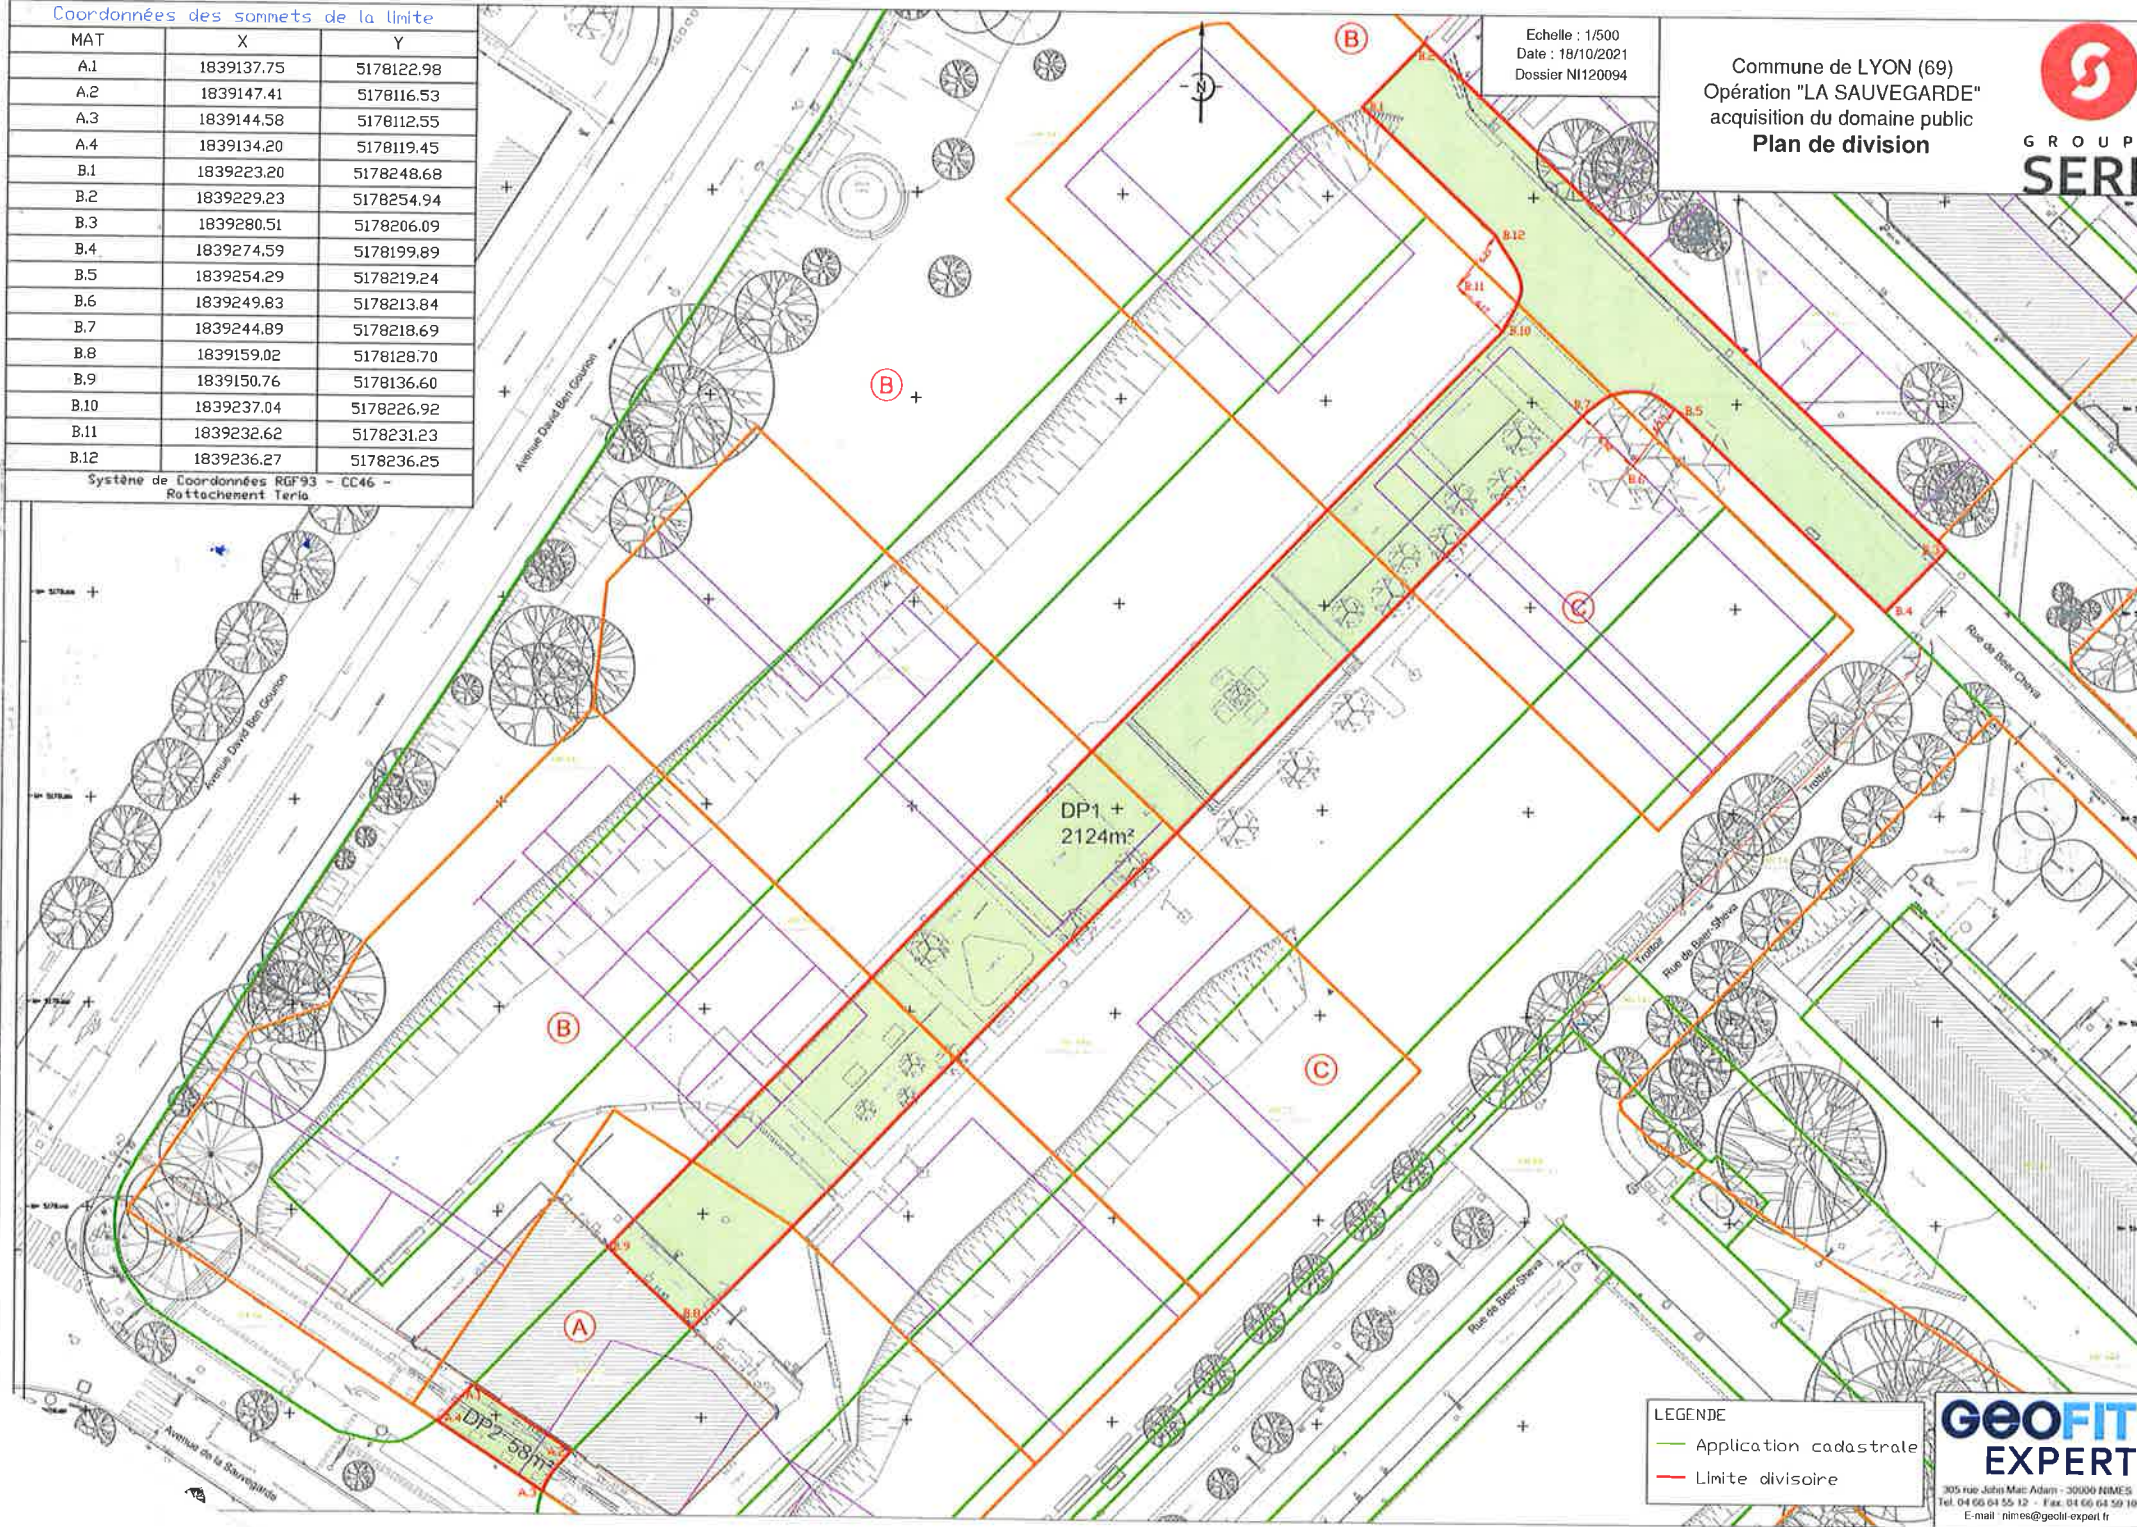

LEGENDE
— Application cadastrale
— Limite divisoire

GEOFIT EXPERT
 305 rue John Mar Adam - 30000 NIMES
 Tel. 04 66 61 55 12 - Fax 04 66 61 59 19
 E-mail nimes@geofit-expert.fr