


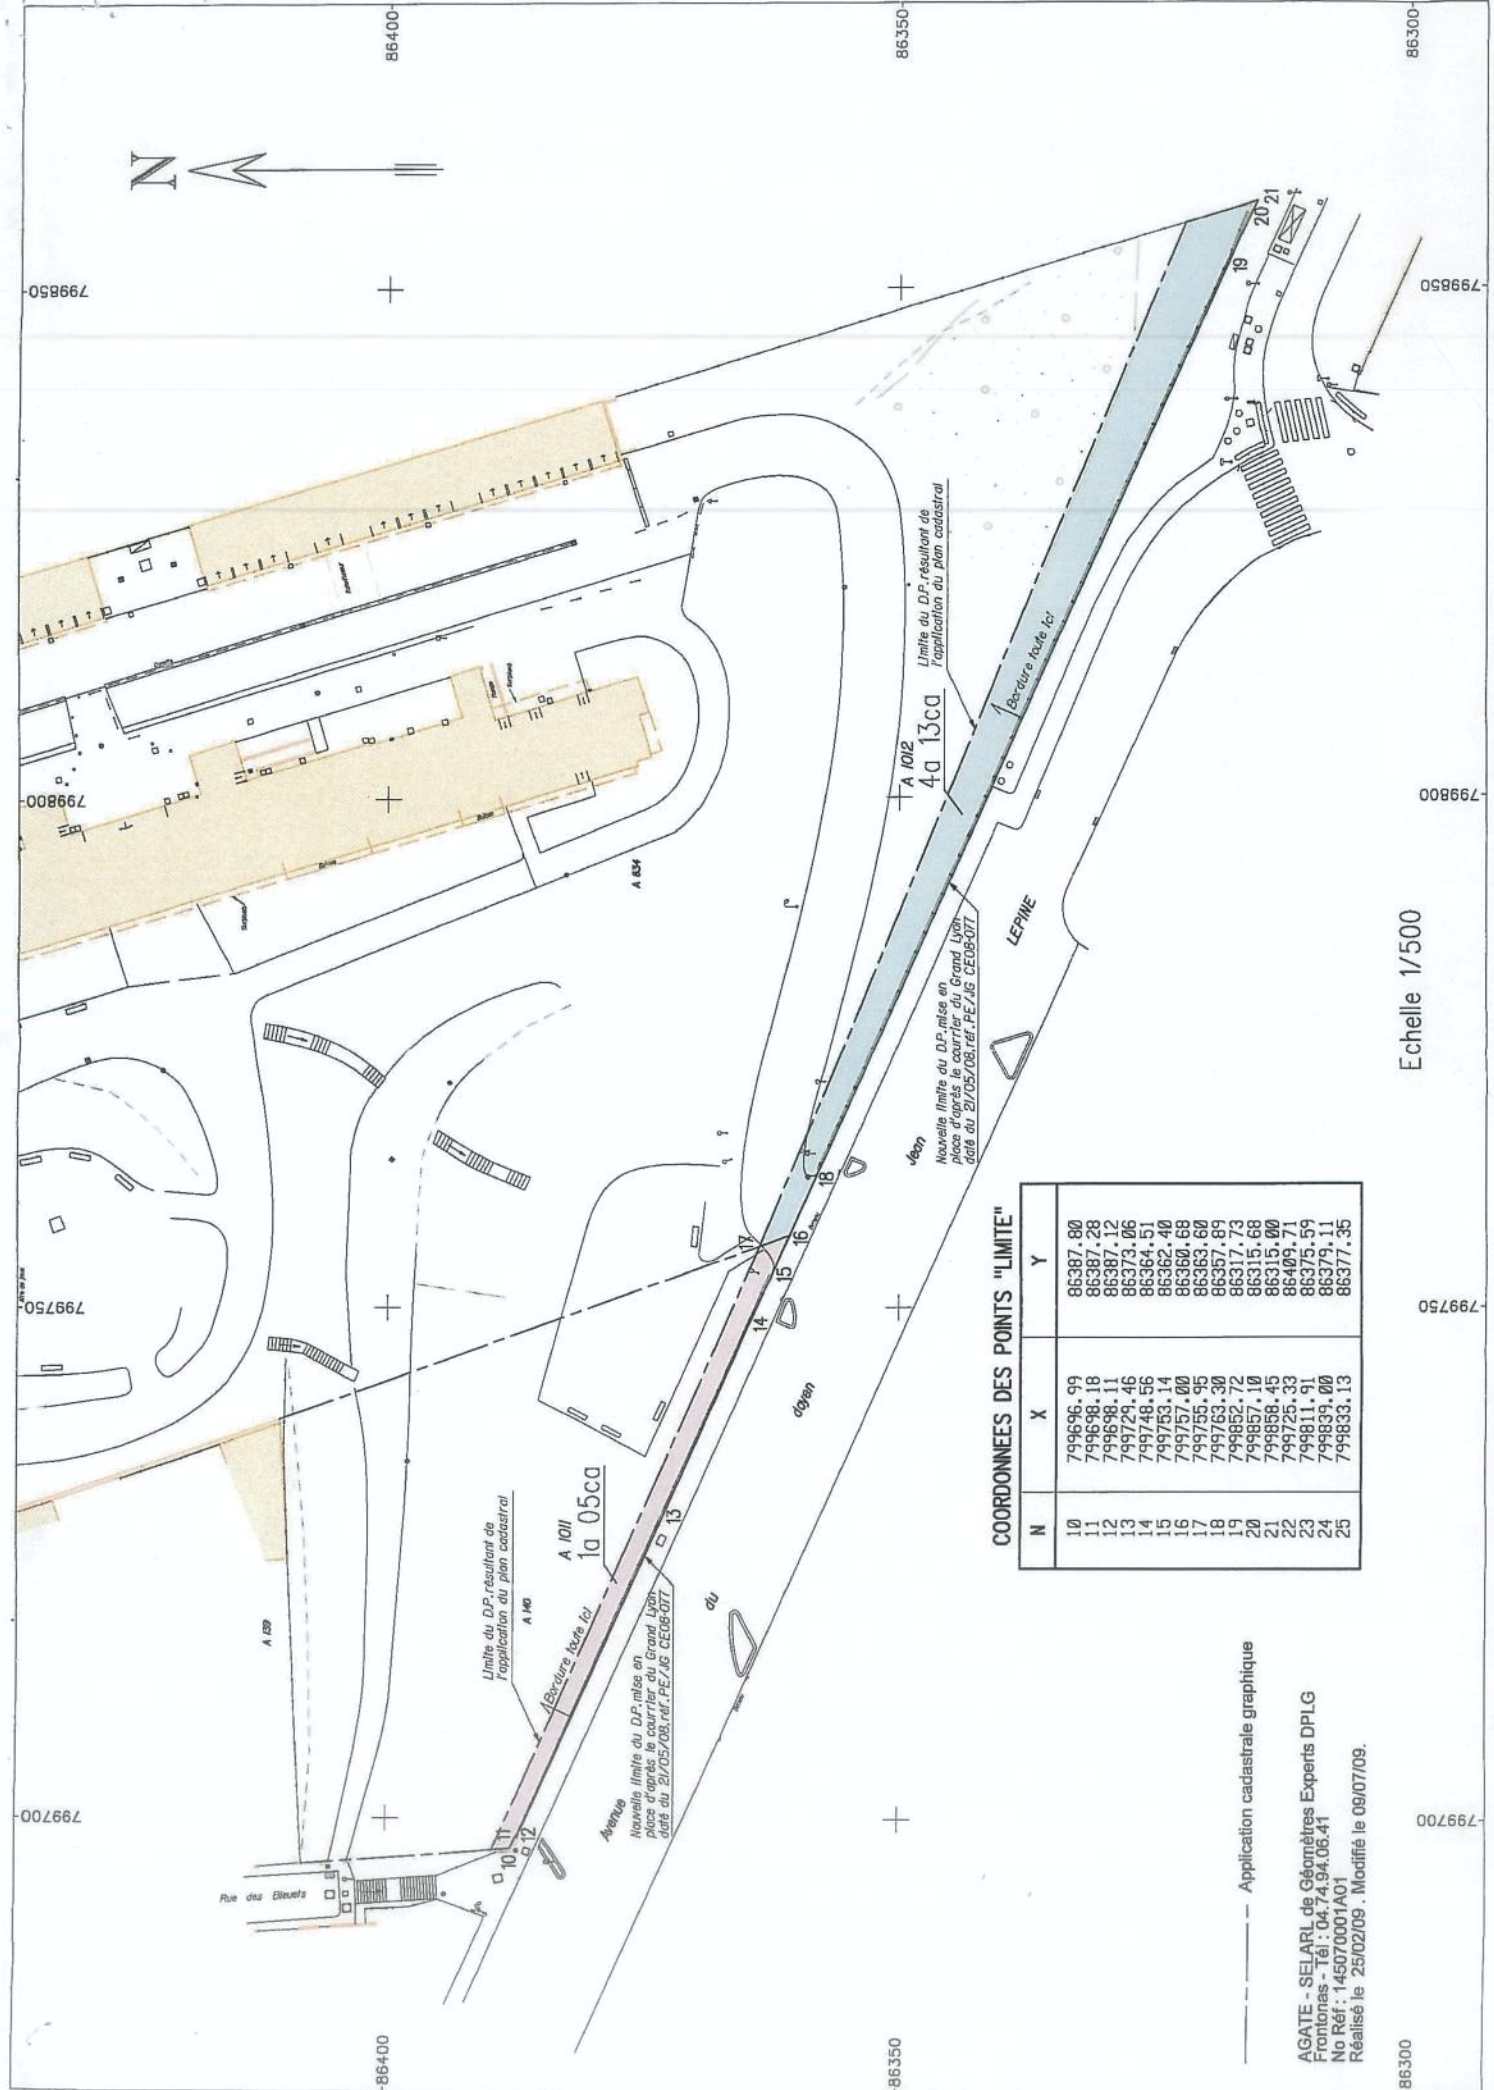

COORDONNEES DES POINTS "LIMITE"

N	X	Y
10	799696.99	86387.80
11	799698.18	86387.28
12	799698.11	86387.12
13	799729.46	86373.06
14	799748.56	86364.51
15	799753.14	86362.40
16	799757.00	86360.68
17	799755.95	86363.60
18	799763.90	86357.84
19	799852.72	86317.73
20	799857.10	86315.68
21	799858.45	86315.00
22	799725.33	86409.71
23	799811.91	86375.59
24	799839.00	86379.11
25	799833.13	86377.35

Application cadastrale graphique

AGATE - SELARL de Géomètres Experts DPLG
Frontonas - Tél : 04.74.94.06.41
No Réf : 145070001A01
Réalisé le 25/02/09 . Modifié le 09/07/09.

Echelle 1/500